

A6
105-148

A5
148-210


A4
210-297

A3
297-420

A2
420-594

A1
594-841

A0
841-1189

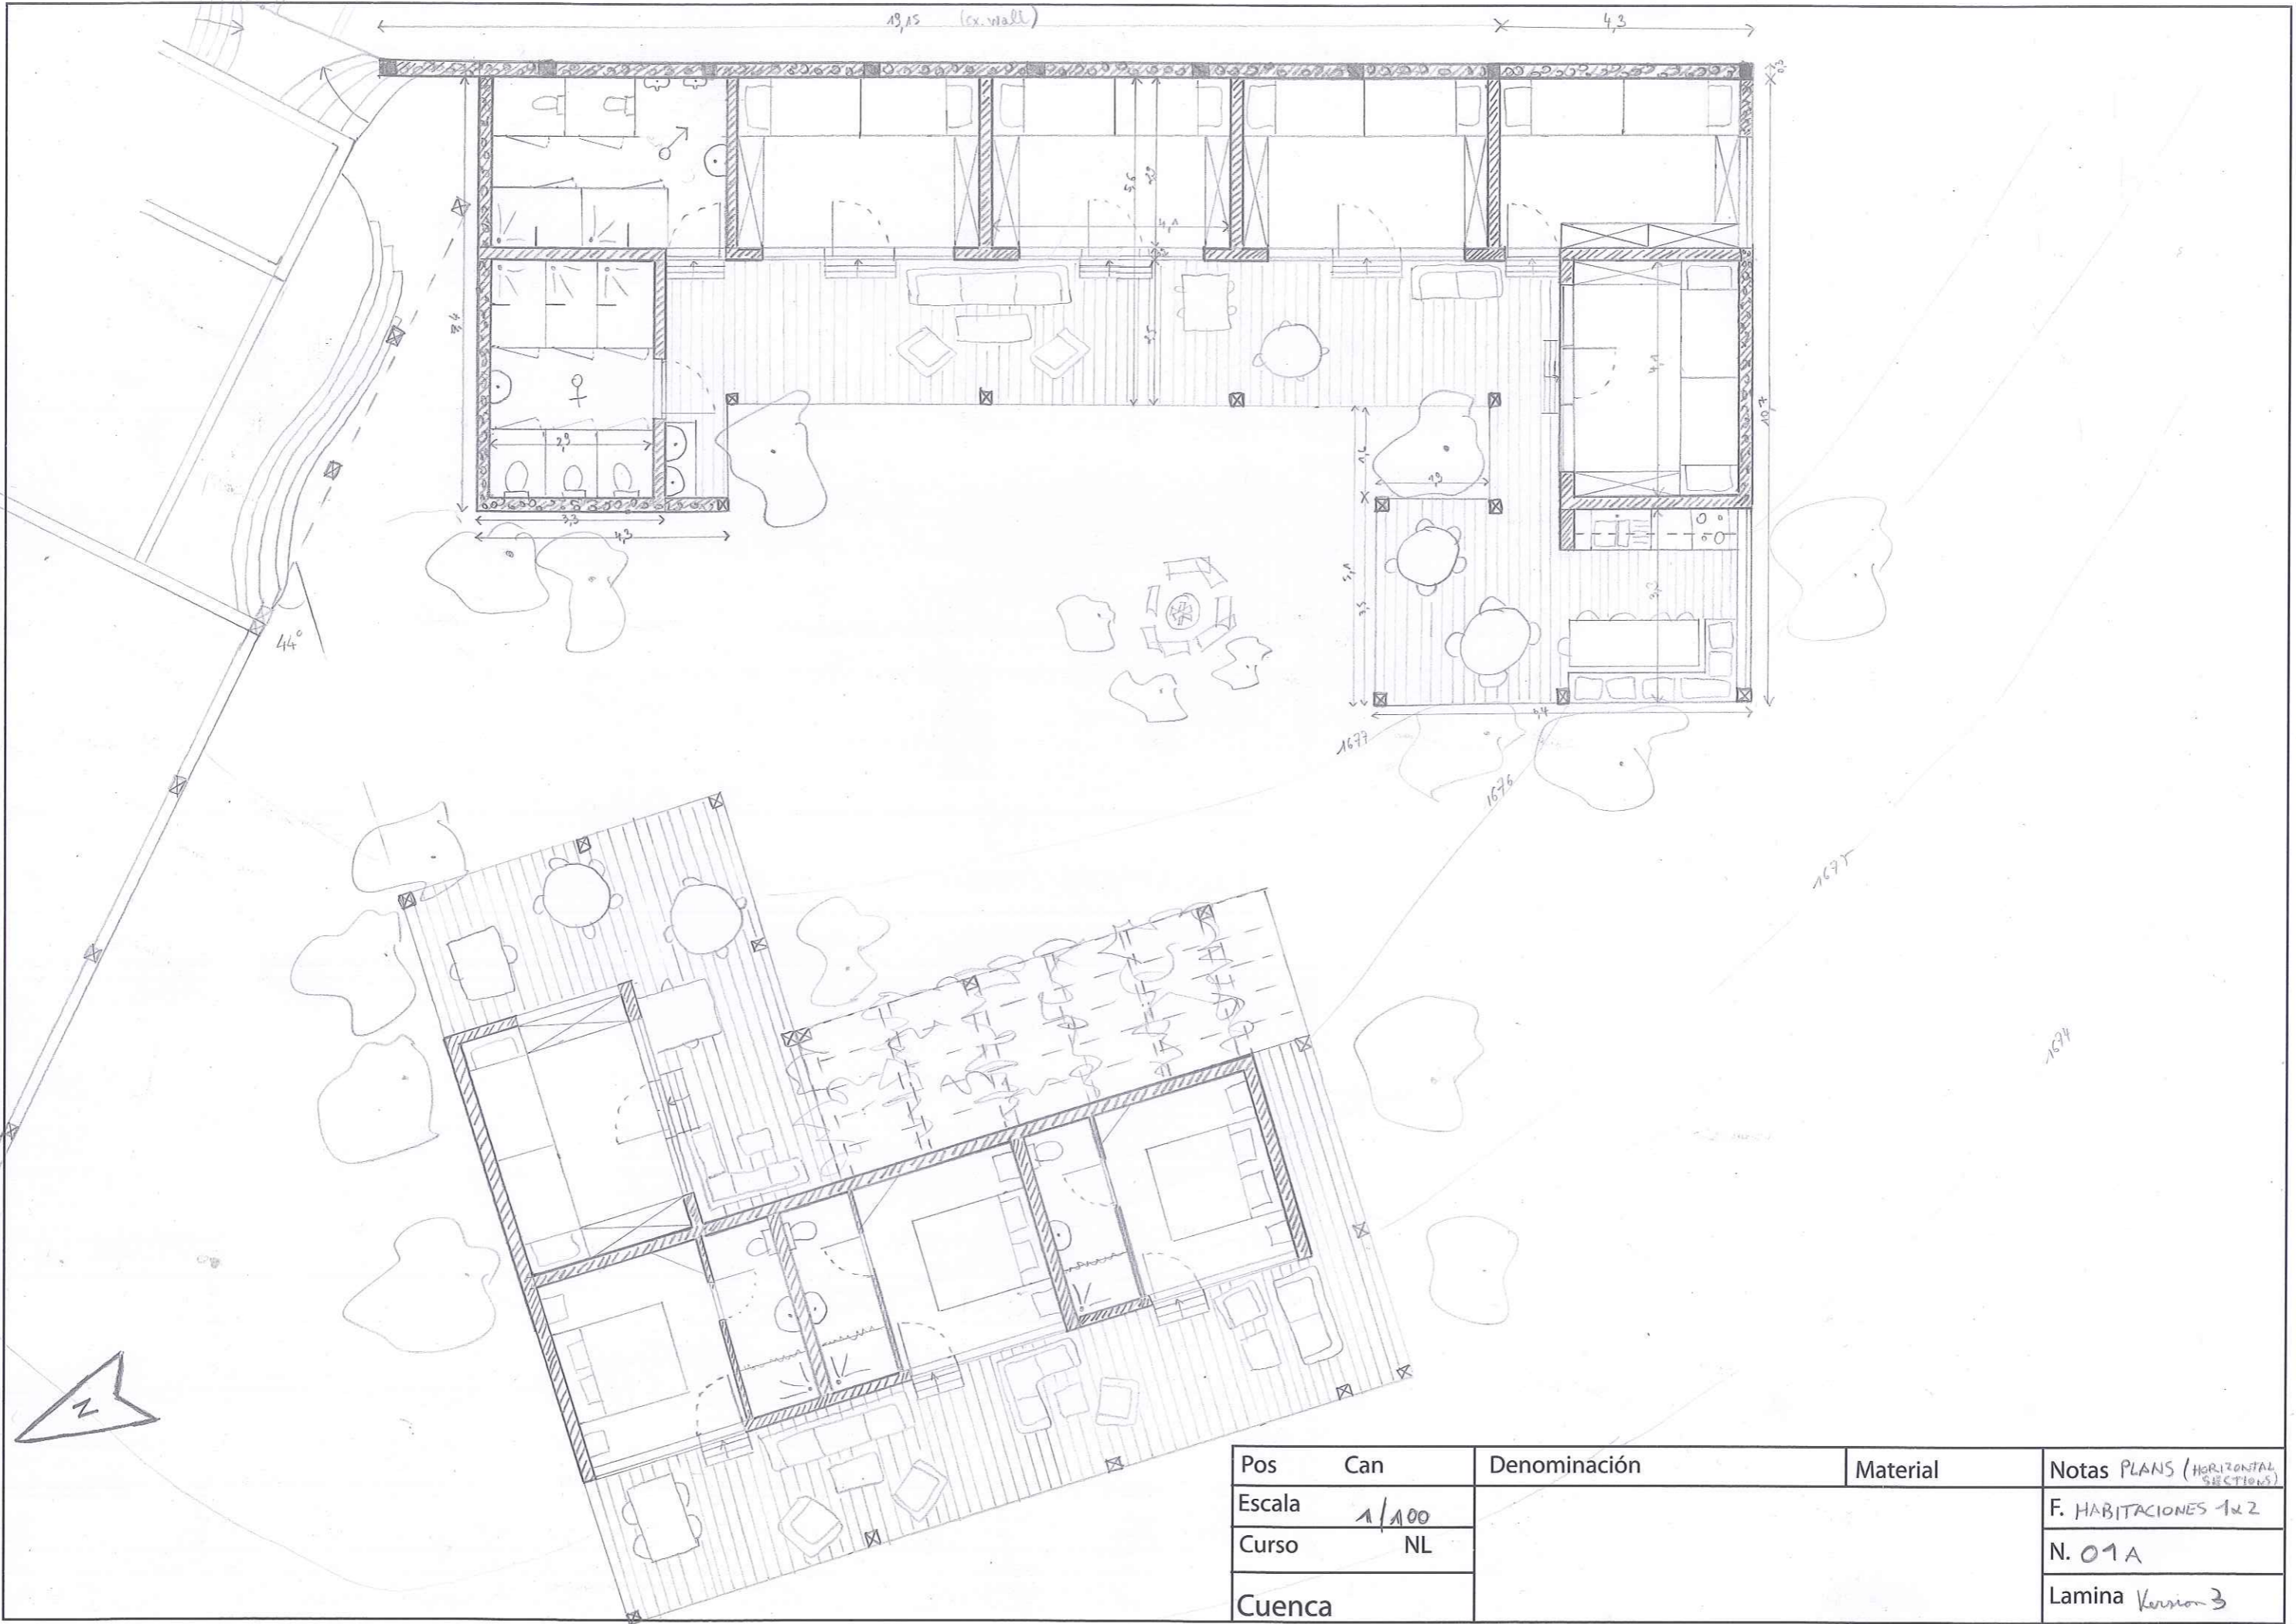

Pos	Can	Denominación	Material	Notas PLANS (HORIZONTAL SECTIONS)
Escala	1/100			F. HABITACIONES 1x2
Curso	NL			N. 01A
Cuenca				Lamina Version 3