
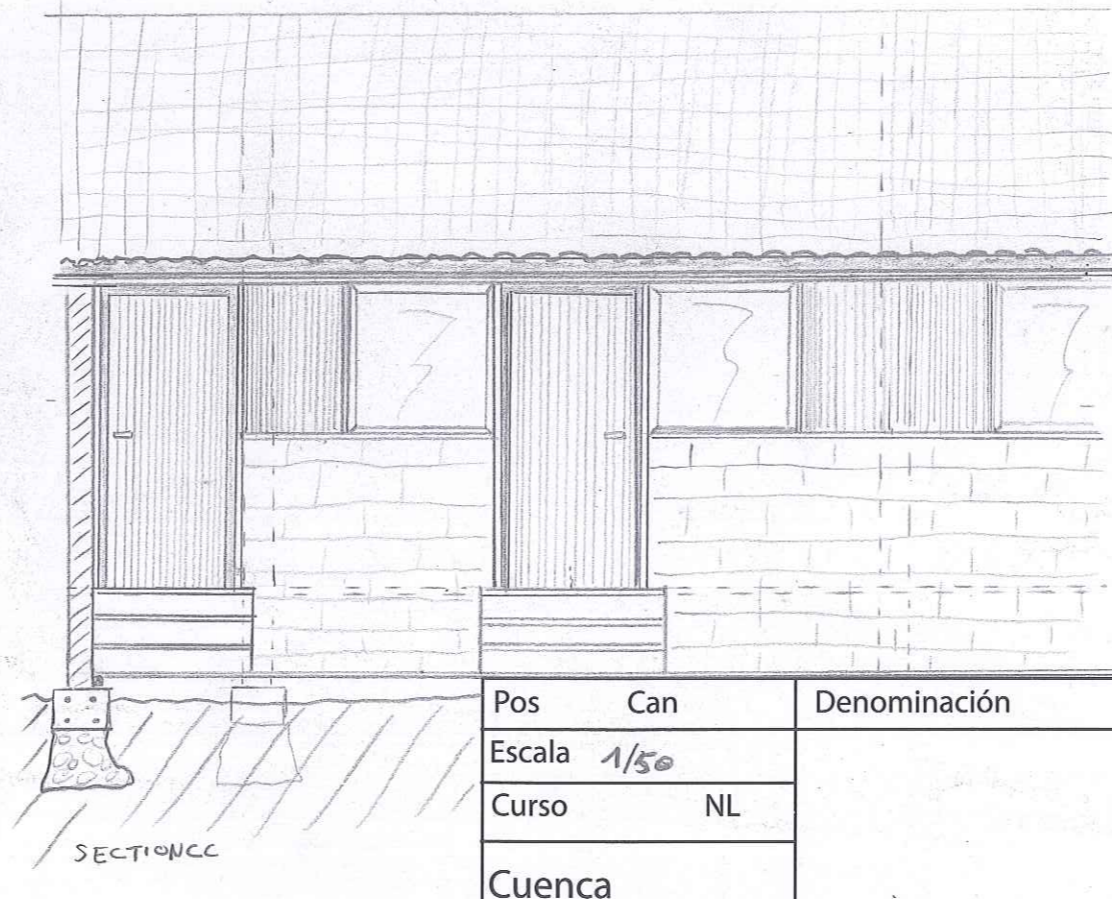
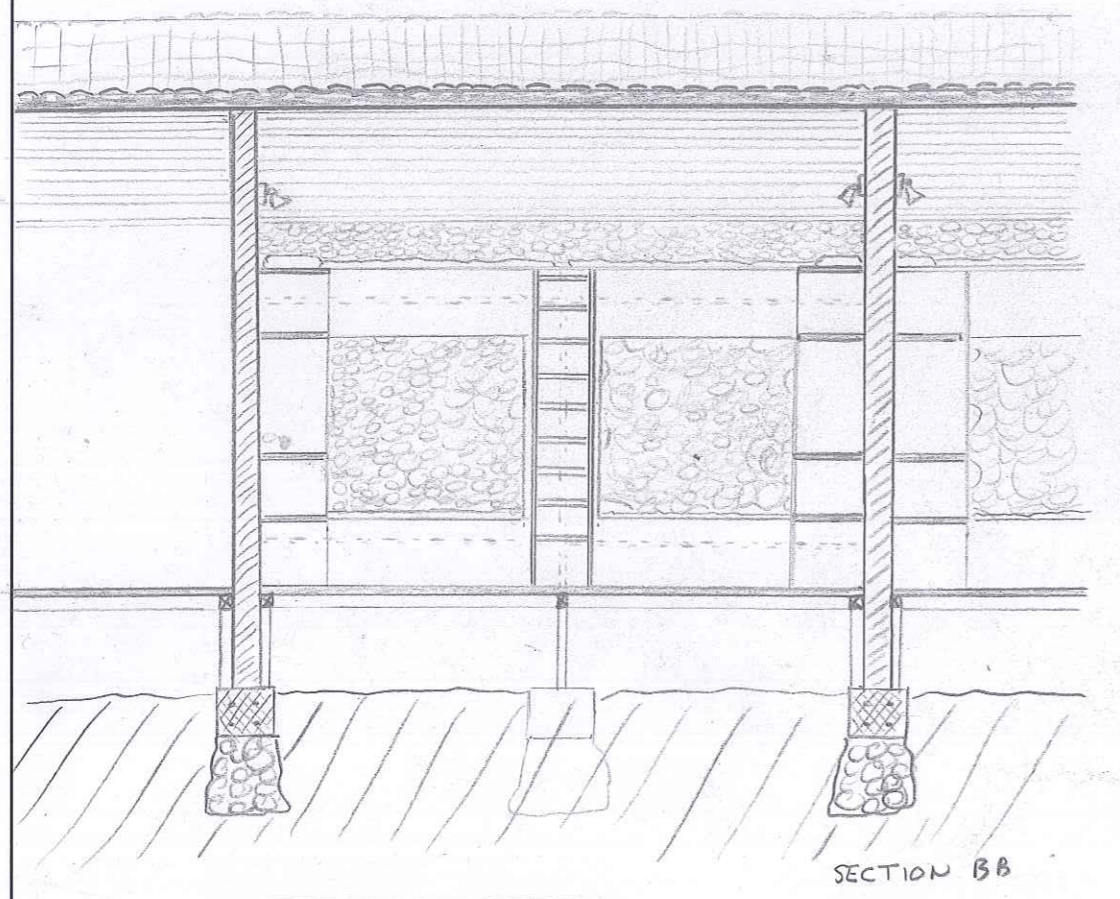
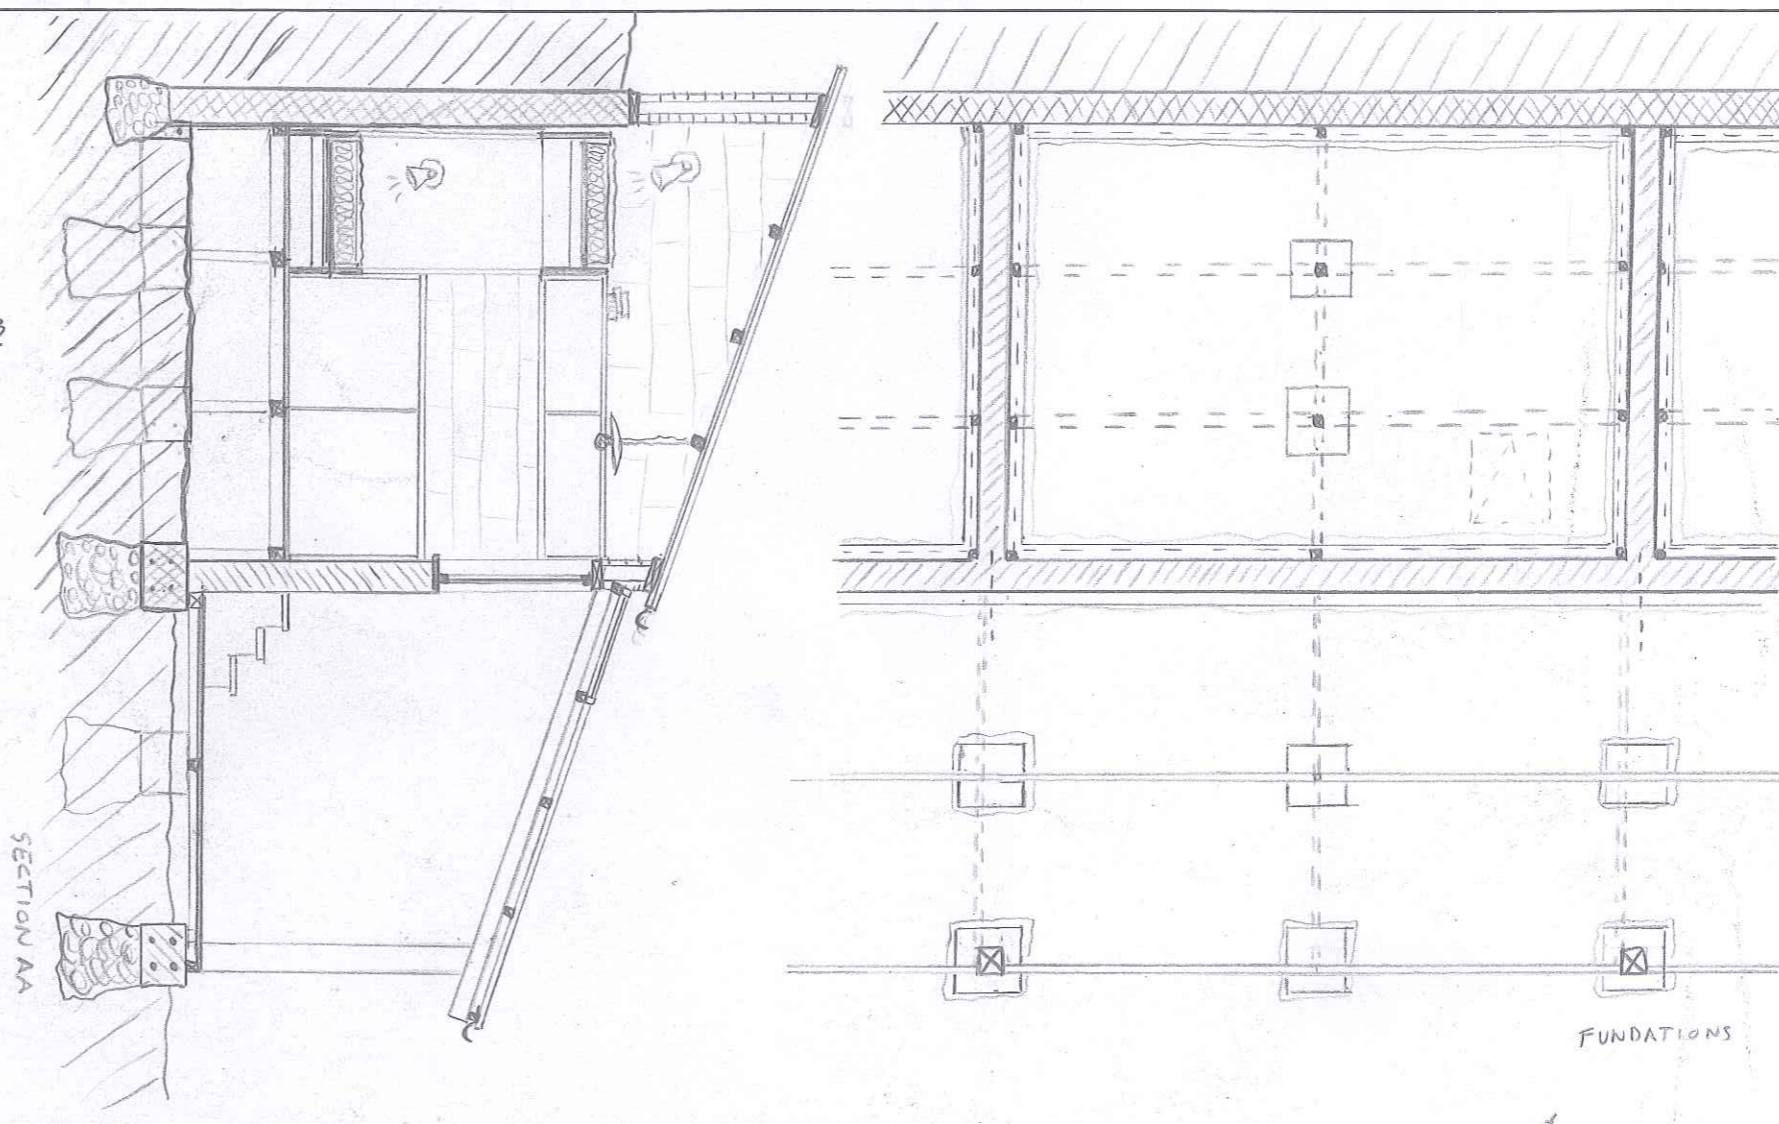


A6  
105-148  
A5  
148-210  
A4  
210-297  
A3  
297-420  
A2  
420-594  
A1  
594-841  
A0  
841-1189

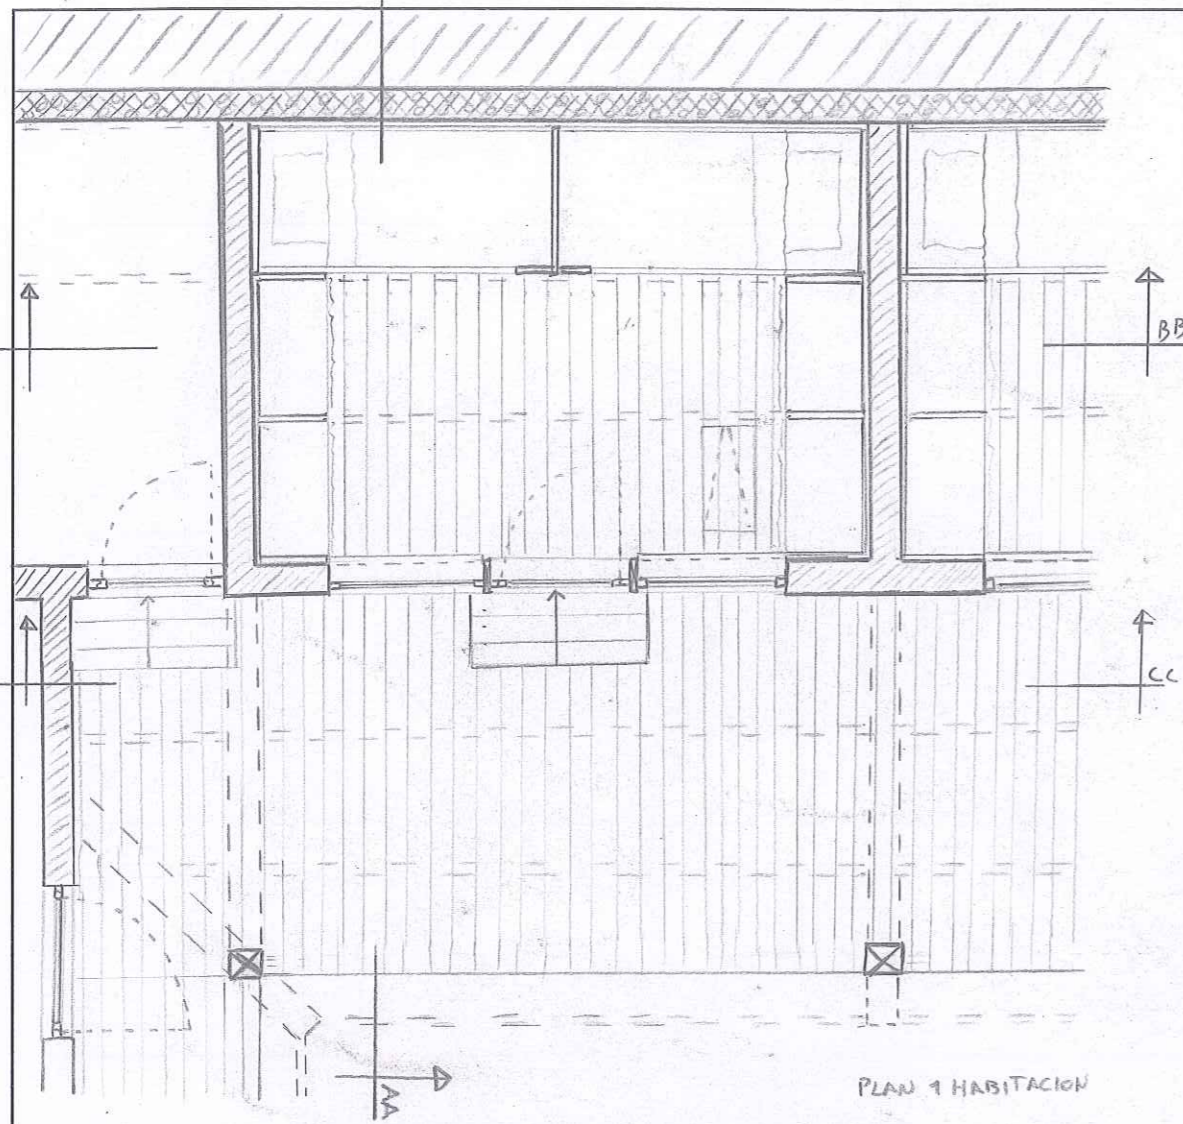

Pos	Can	Denominación	Material	Notas PLANS+SECTIONS
Escala	1/50			F. HABITACIONES 1
Curso	NL			N. 02A
Cuenca				Lamina Version 3